

SUPPLEMENTAL/BID BULLETIN

Republic of the Philippines
Metals Industry Research and Development Center
Gen. Santos Ave., Bicutan, Taguig City 1631
Tel Nos. 837 0431 to 38 loc. 443 or 444;
Email: bac@mirdc.dost.gov.ph


ADDENDUM NO. 1

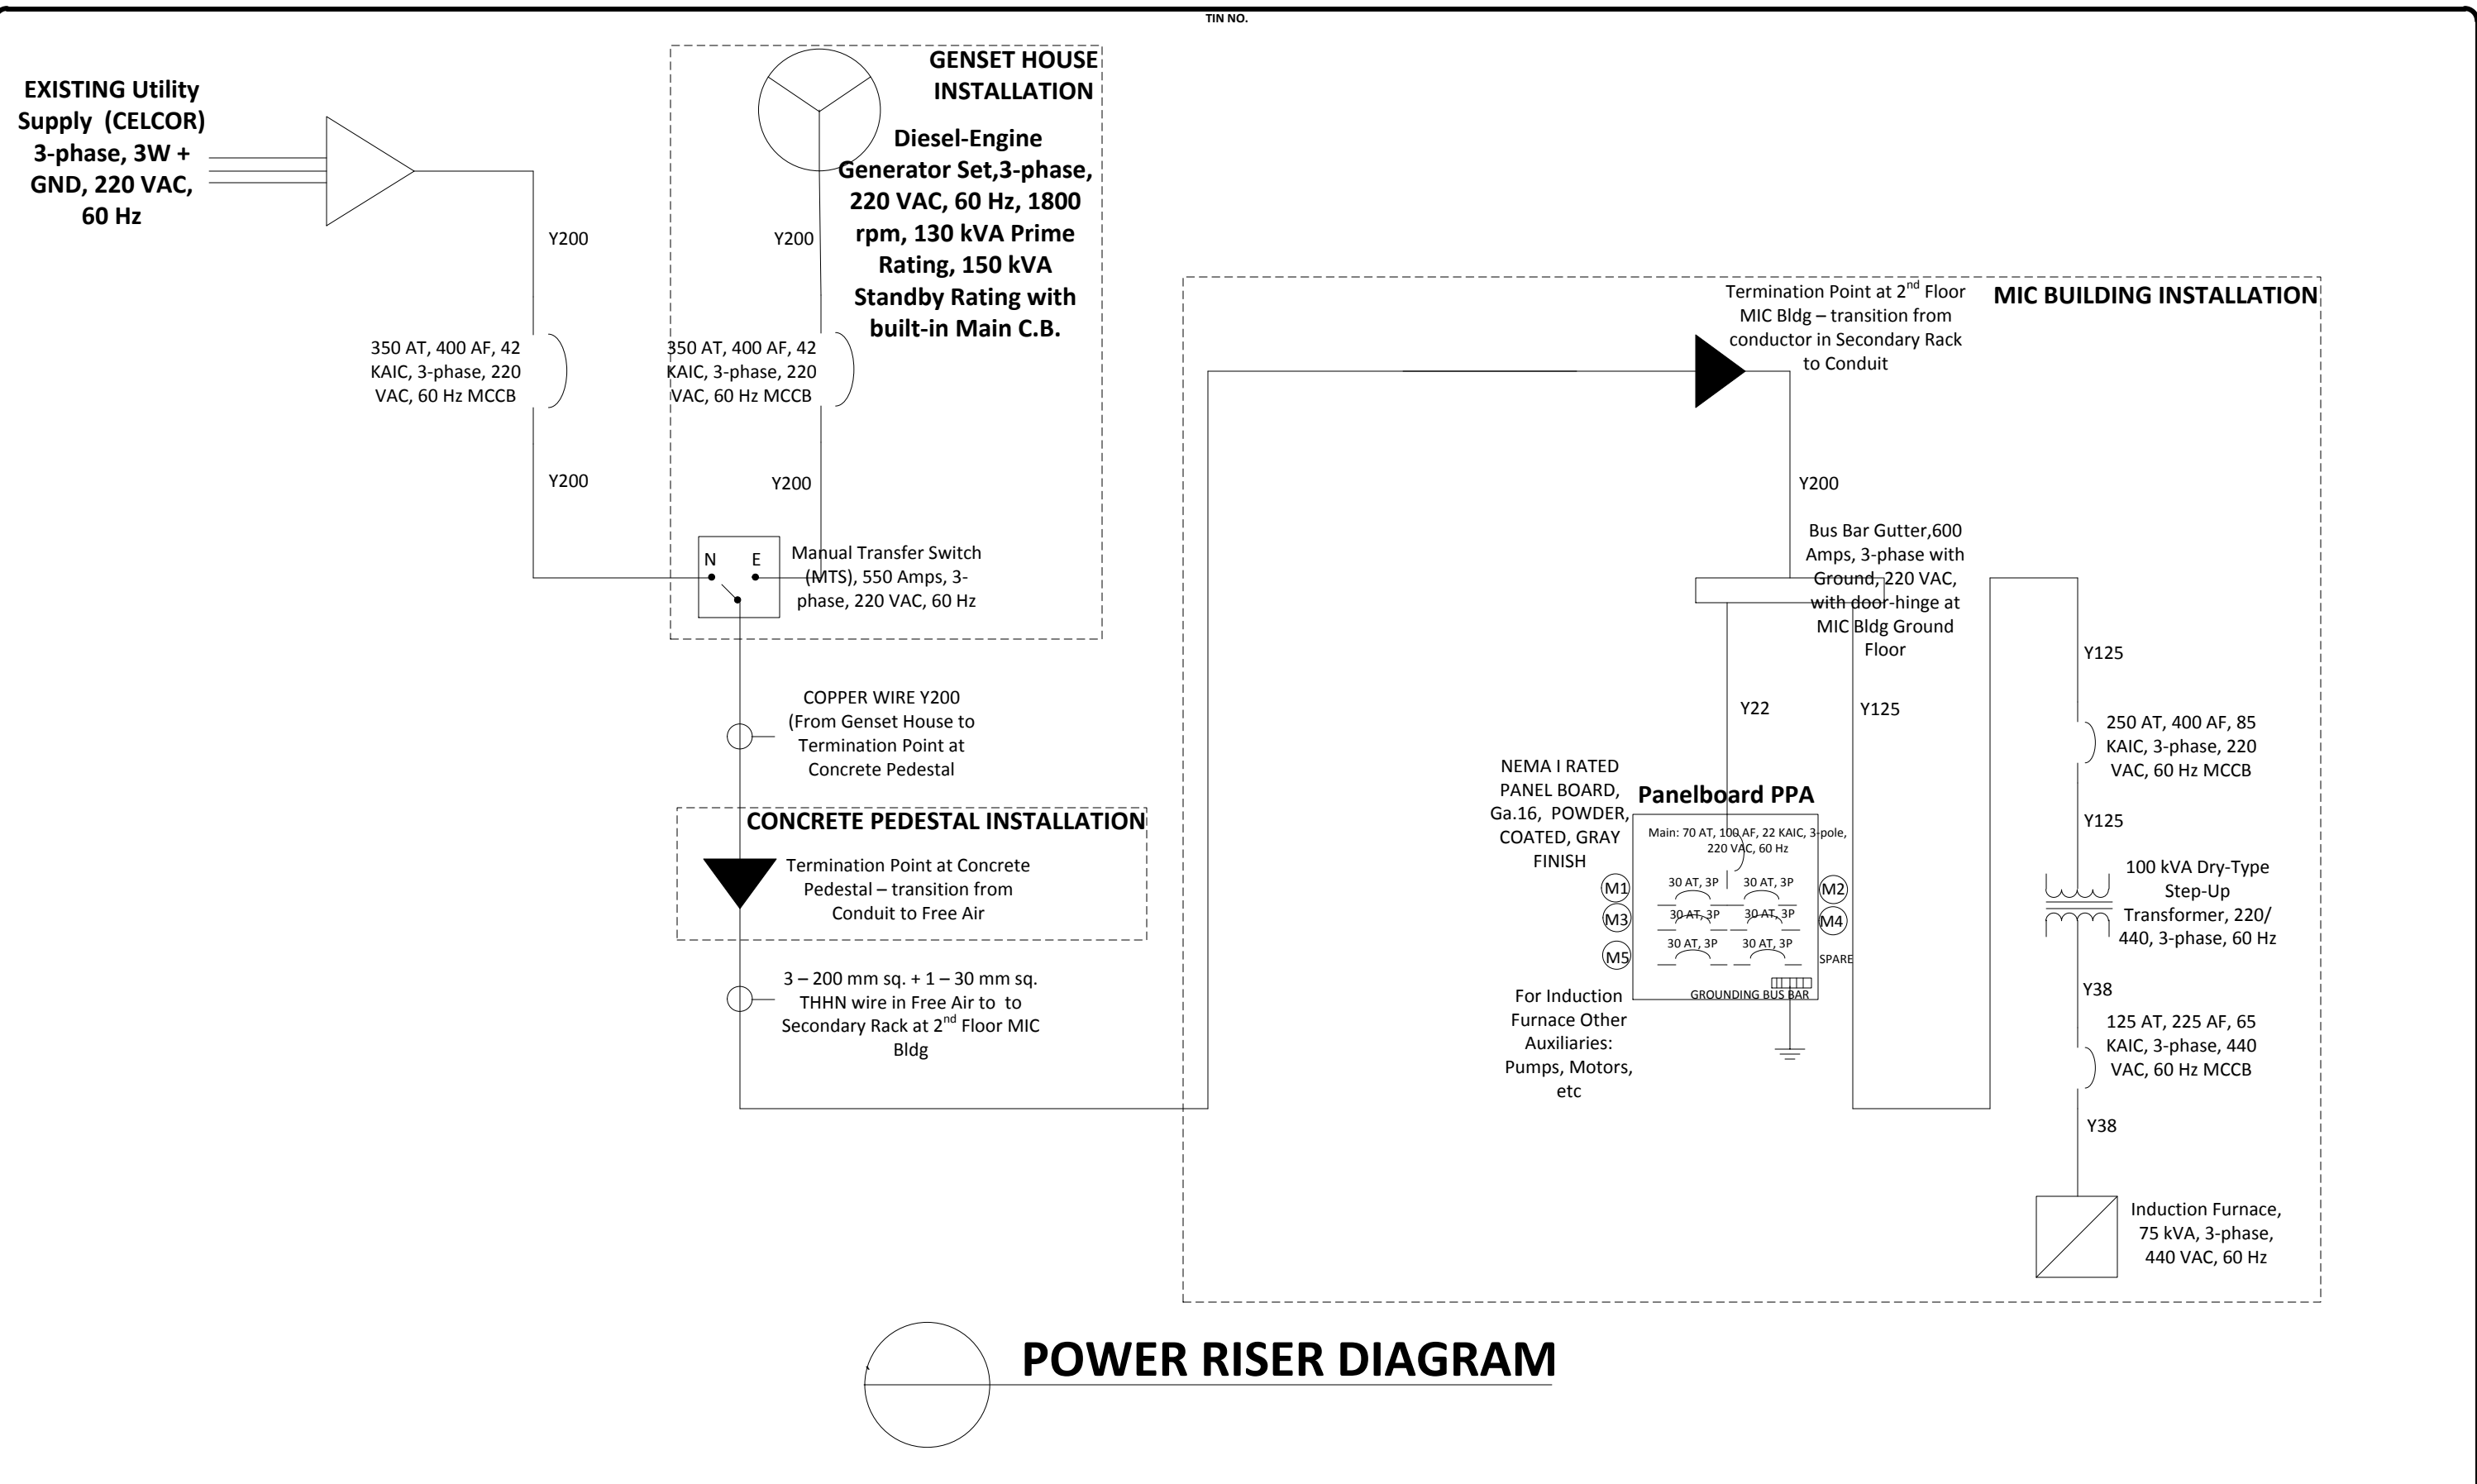
This Supplemental Bid Bulletin No. 1 is being issued to further clarify, modify and amend items, specifications in the Bid Documents to address key issues for the **“PROCUREMENT OF ONE (1) LOT SUPPLY, DELIVERY AND INSTALLATION OF DIESEL GENERATOR SET WITH TRANSFORMER AND ACCESSORIES”**






FROM	TO
B. Power system and components None	B. Power system and components 2. <i>One (1) unit Busbar Gutter</i> 2.1. <i>Capacity: 600A</i> 2.2. <i>Output power: 220VAC, 3-Phase, 60Hz with ground</i> 2.3. <i>Insulation type: Cabinet enclosed metal insulation with door hinge</i> 2.4. <i>Material: 100% Copper</i>
C. Others 1.2. Molded Case Circuit Breaker (MCCB) @ 250AT <ul style="list-style-type: none"> One (1) unit 250AT, 400AF, 42 KAIC, 3-Phase, 220VAC, 60Hz 1.8. Manual transfer switch (MTS) <ul style="list-style-type: none"> 500A, 3-Pole, 220V, 60Hz 	C. Others 1.2. Molded Case Circuit Breaker (MCCB) @ 250AT <ul style="list-style-type: none"> One (1) unit 250AT, 400AF, 85 KAIC, 3-Phase, 220VAC, 60Hz 1.8. Manual transfer switch (MTS) <ul style="list-style-type: none"> 500A, <i>3-Pole, 3-Phase, 220V, 60Hz</i>
Similar Contract <ul style="list-style-type: none"> Supplier of Generator Set and other electrical components for at least five (4) years in experience as an authorized dealer/distributor, with provision of electrical layout & electrical power installation services and related electrical works or services in an industrial plant setting that is/are verifiable to past/current customer/s. 	Similar Contract <ul style="list-style-type: none"> Supplier of Generator Set and other electrical components for at least <i>four</i> (4) years in experience as an authorized dealer/distributor, with provision of electrical layout & electrical power installation services and related electrical works or services in an industrial plant setting that is/are verifiable to past/current customer/s.
Figure 1. Electrical Diagram (Original)	Figure 1. Power Riser Diagram <i>(Please see the attached drawing)</i>

This shall form an integral part of the Bidding Documents for the **“PROCUREMENT OF ONE (1) LOT SUPPLY, DELIVERY AND INSTALLATION OF DIESEL GENERATOR SET WITH TRANSFORMER AND ACCESSORIES”**

For the guidance and information of all concerned.

MS. MERCEDITA G. ABUTAL 
BAC Chair
Metals Industry Research and Development Center



 <div>DEPARTMENT OF SCIENCE AND TECHNOLOGY METALS INDUSTRY RESEARCH AND DEVELOPMENT CENTER General Santos Avenue, Bicutan, Taguig, Metro Manila</div>	CERTIFIED BY:		PROJECT NAME/LOCATION:		OWNER:		NO.	REVISIONS:	DATE:	PREPARED BY: C. IBANEZ 	
			Establishment of Metals and Engineering Innovation Centers in Cordillera Administrative Region (CAR), Regions I, II, III and IX Cabanatuan City, Nueva Ecija		Metals Industry Research Development Center & Nueva Ecija University of Science and Technology (NEUST)					CHECKED BY: M.B. GOROSPE 	
	PROFESSIONAL ELECTRICAL ENGINEER									NOTED BY: M.G.M. MILLO 	
	PTR REG.NO.	PTR NO.	SHEET CONTENTS:		FILE: NEUST PROPOSED ELECTRICAL PLAN.vsd					APPROVED BY: A.F. FUDOLIG 	
	TIN NO.	DATE ISSUED:	POWER RISER DIAGRAM		SCALE: AS SHOWN					SHEET NO. <div>E 2</div>	
		PLACE ISSUED:									